

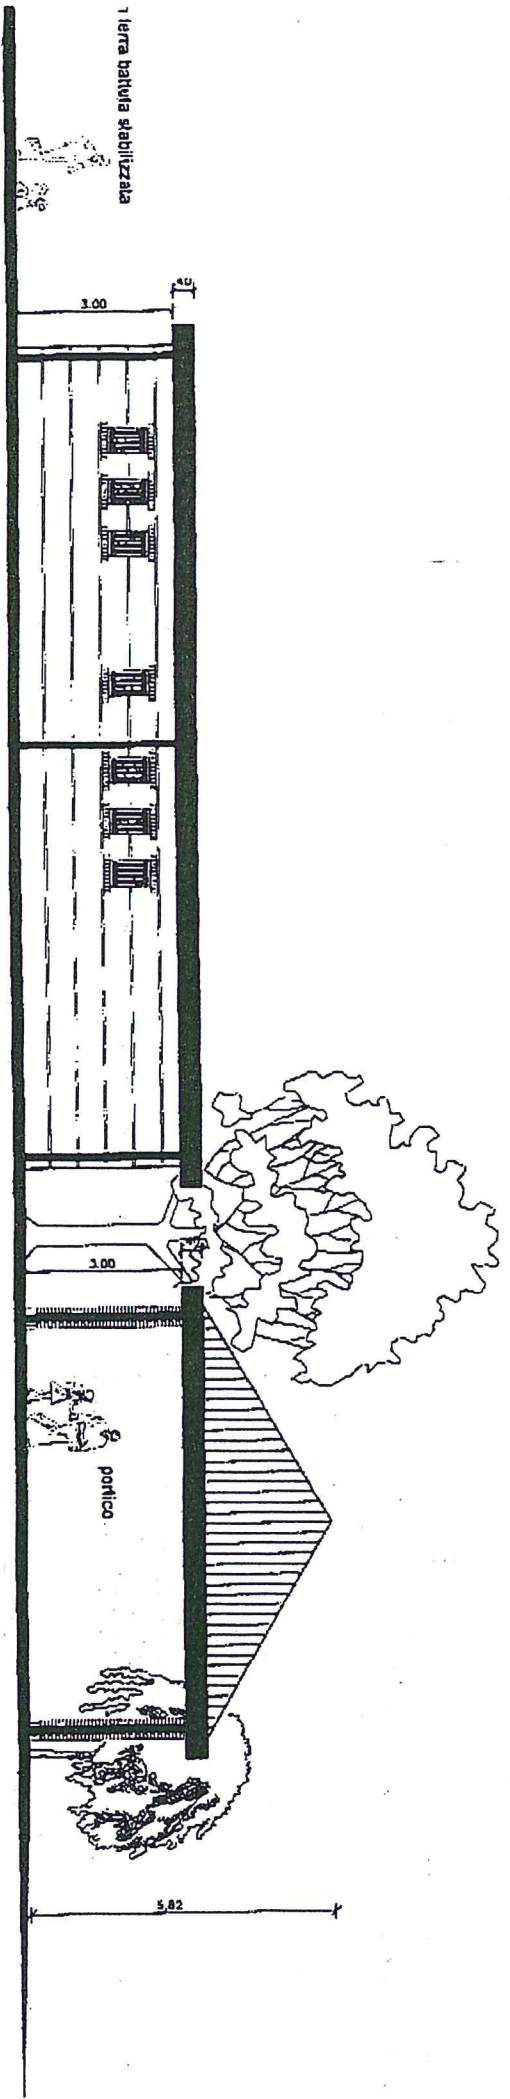



planimetria piano terreno

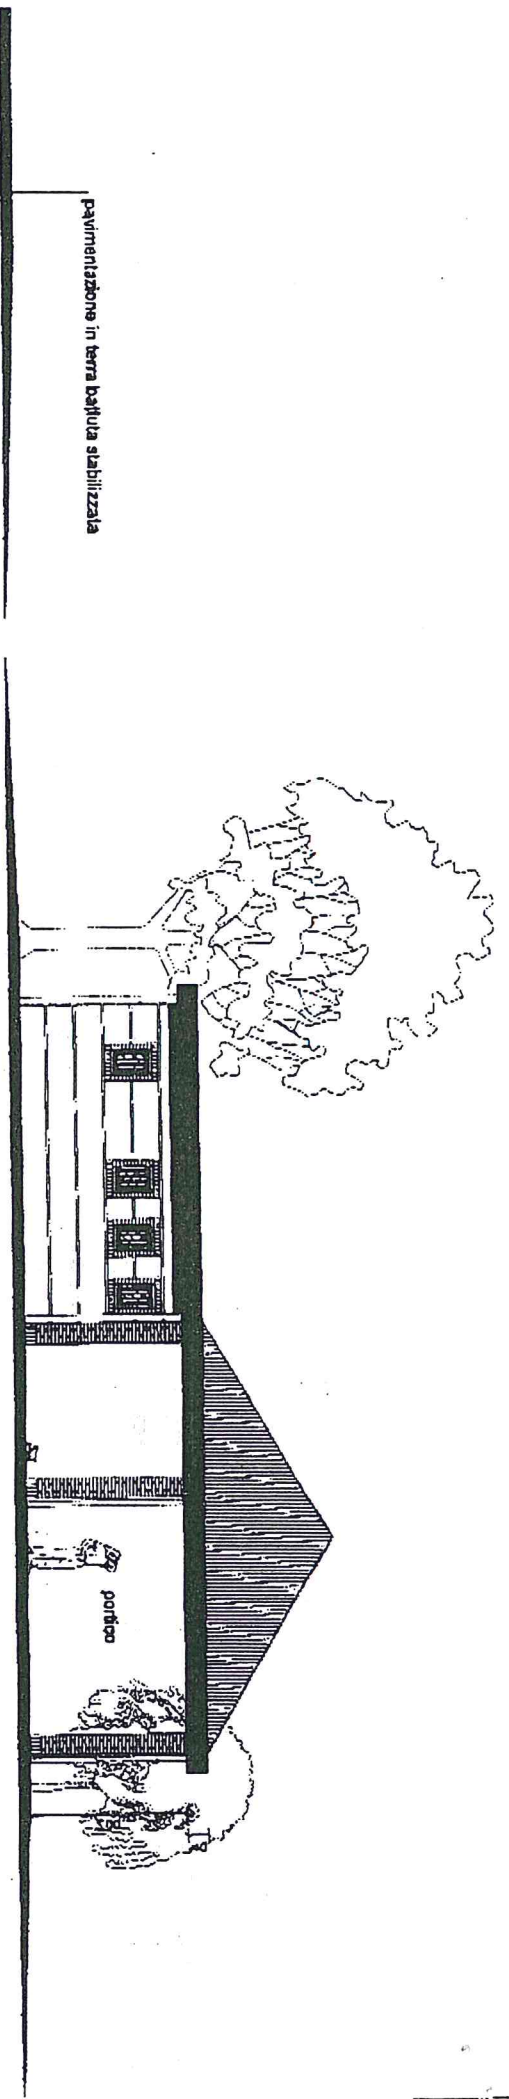


Architectural drawing of the facade of a building, showing the East (Fronte EST) and South (Fronte SUD) elevations. The drawing includes architectural details such as windows, a portico, and landscaping elements like trees. Dimensions are provided for various sections of the facade.

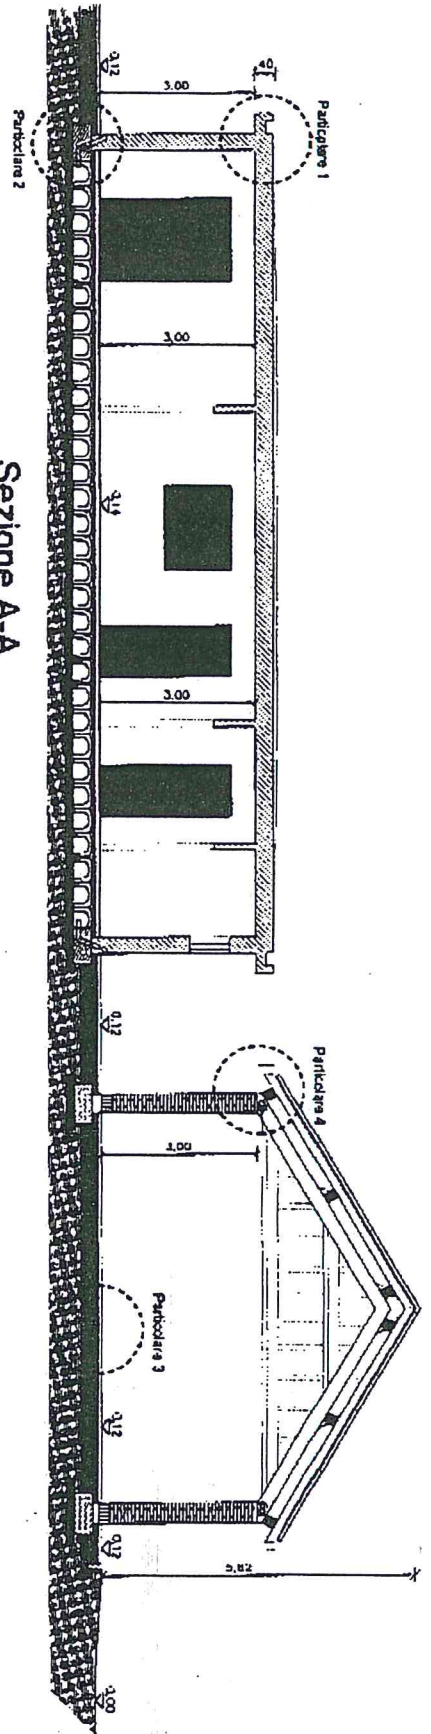


Sezione A-A

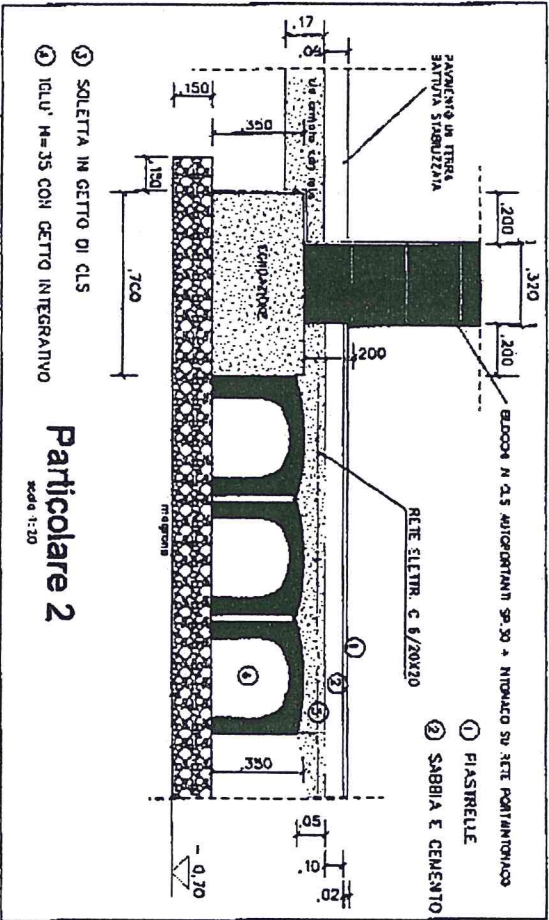

Particolare 2

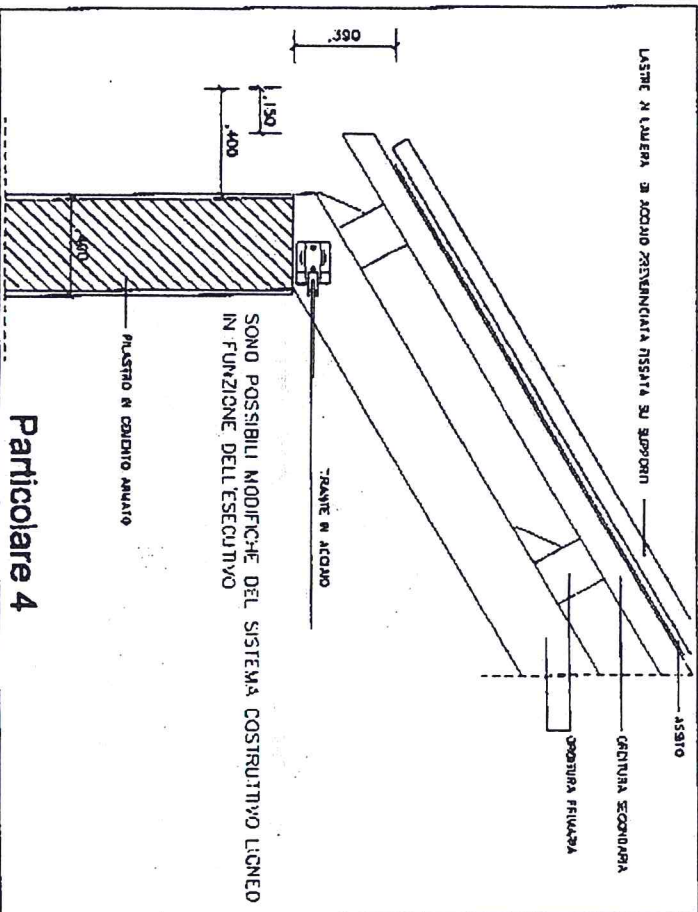

Particolare 4

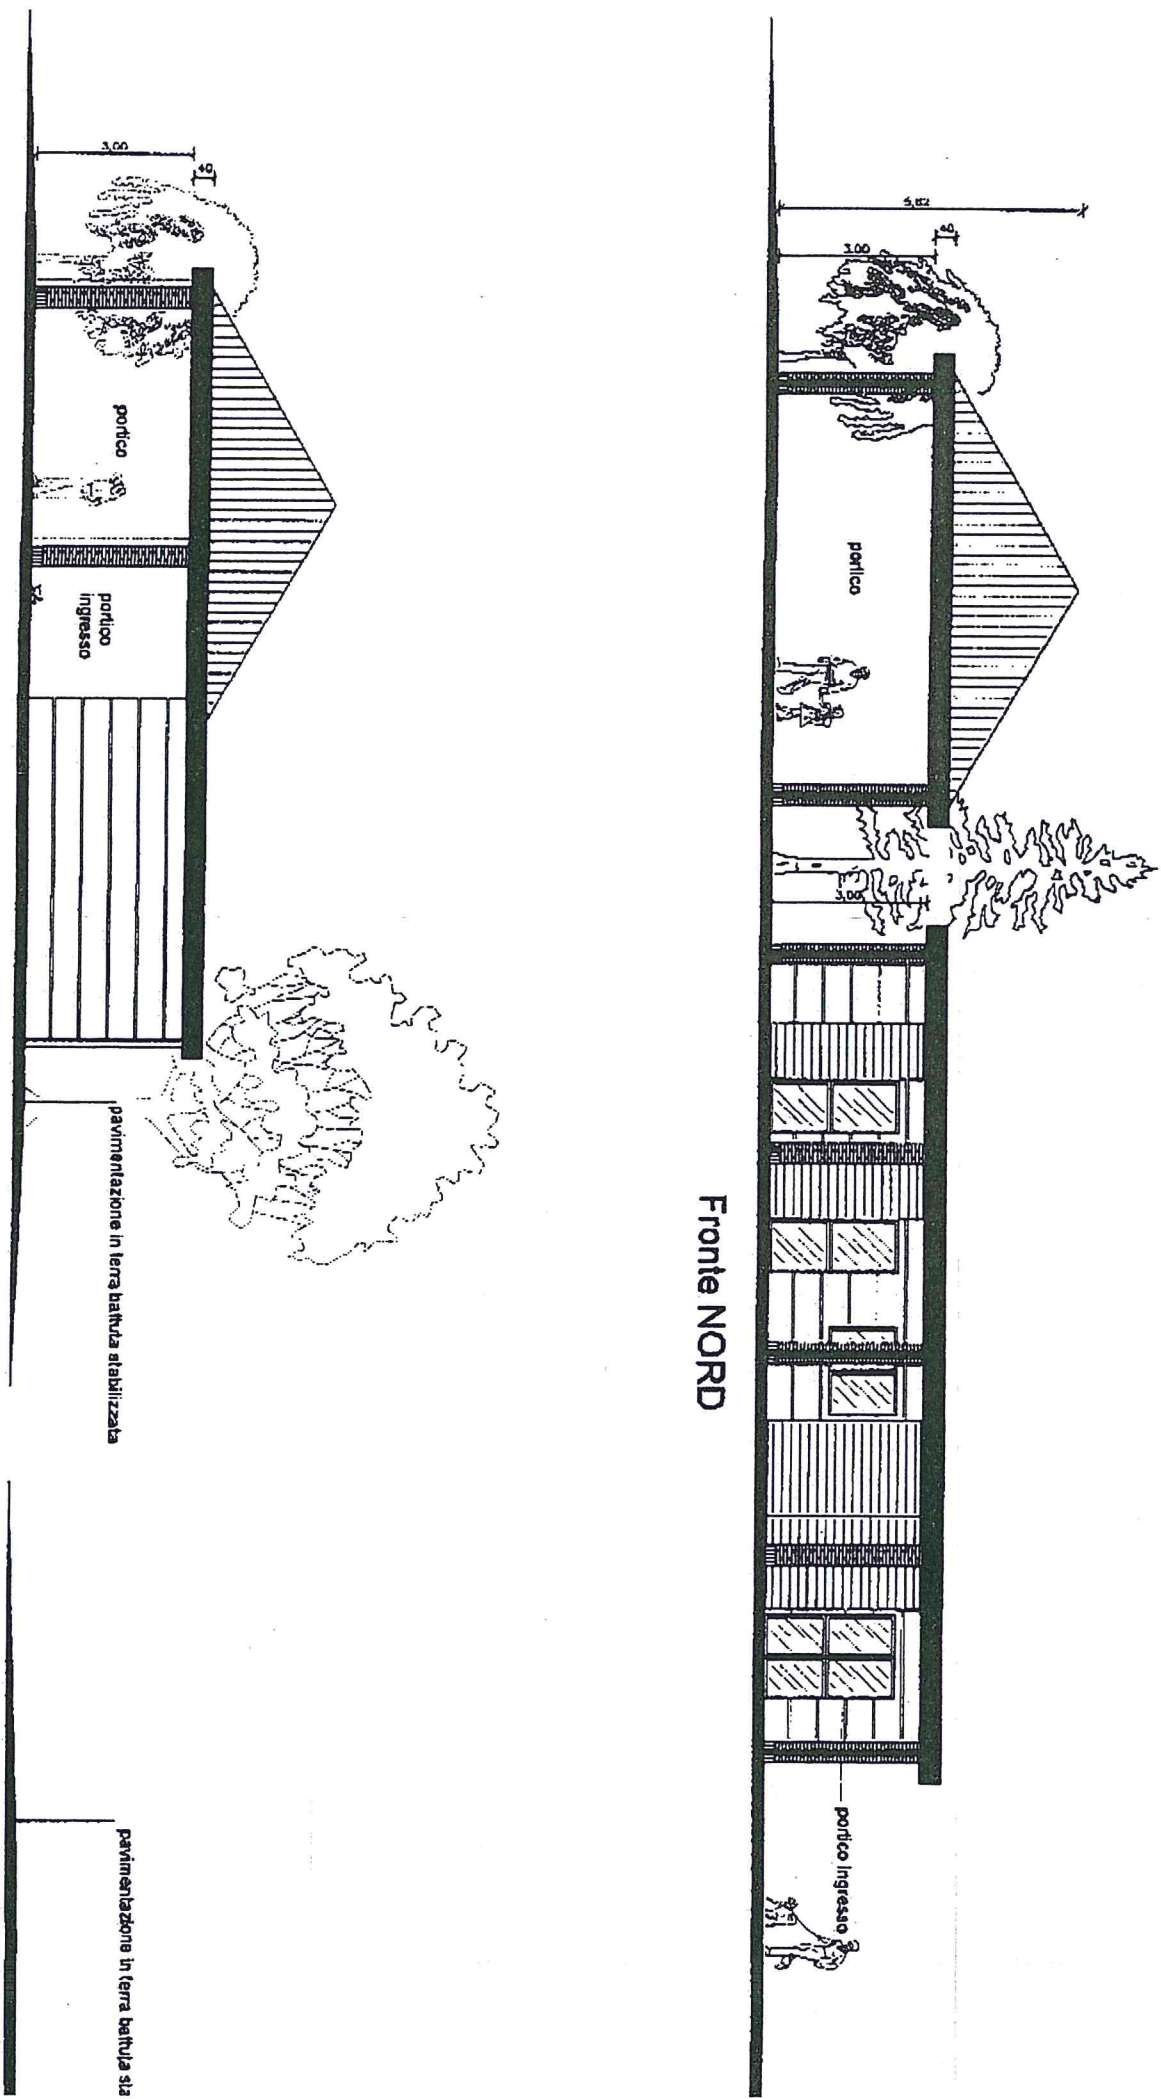

Fronte OVEST

Fronte NORD

pavimentazione in terra battuta stabilizzata

pavimentazione in terra battuta sia

portico

portico  
ingresso

portico

portico ingresso